




5 SECTION  
S1.2 SCALE: 3"=1'-0"

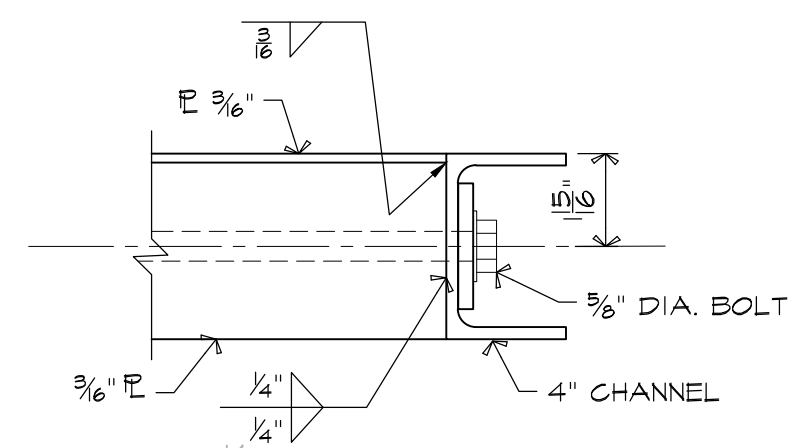


A SECTION  
S1.2 SCALE: 3"=1'-0"

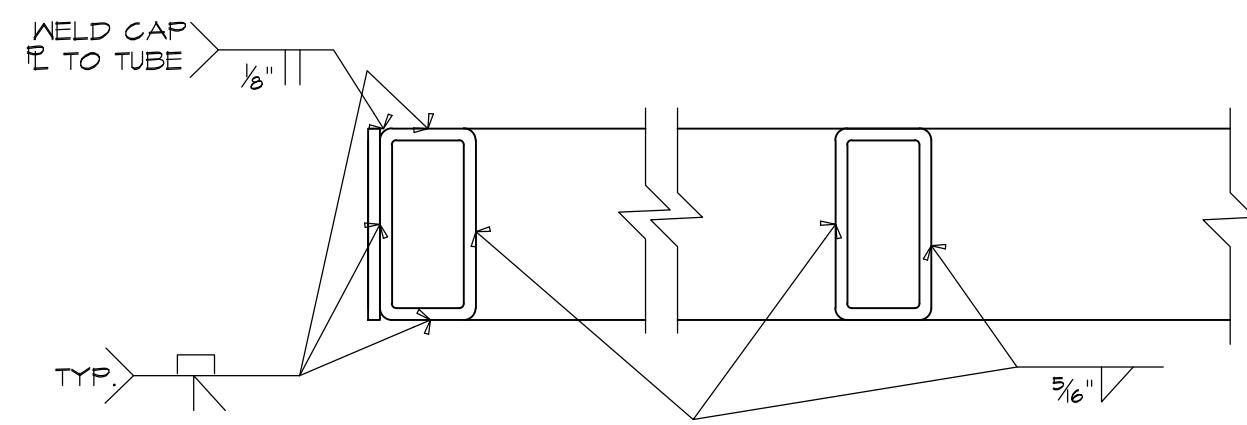


B SECTION  
S1.2 SCALE: 3"=1'-0"

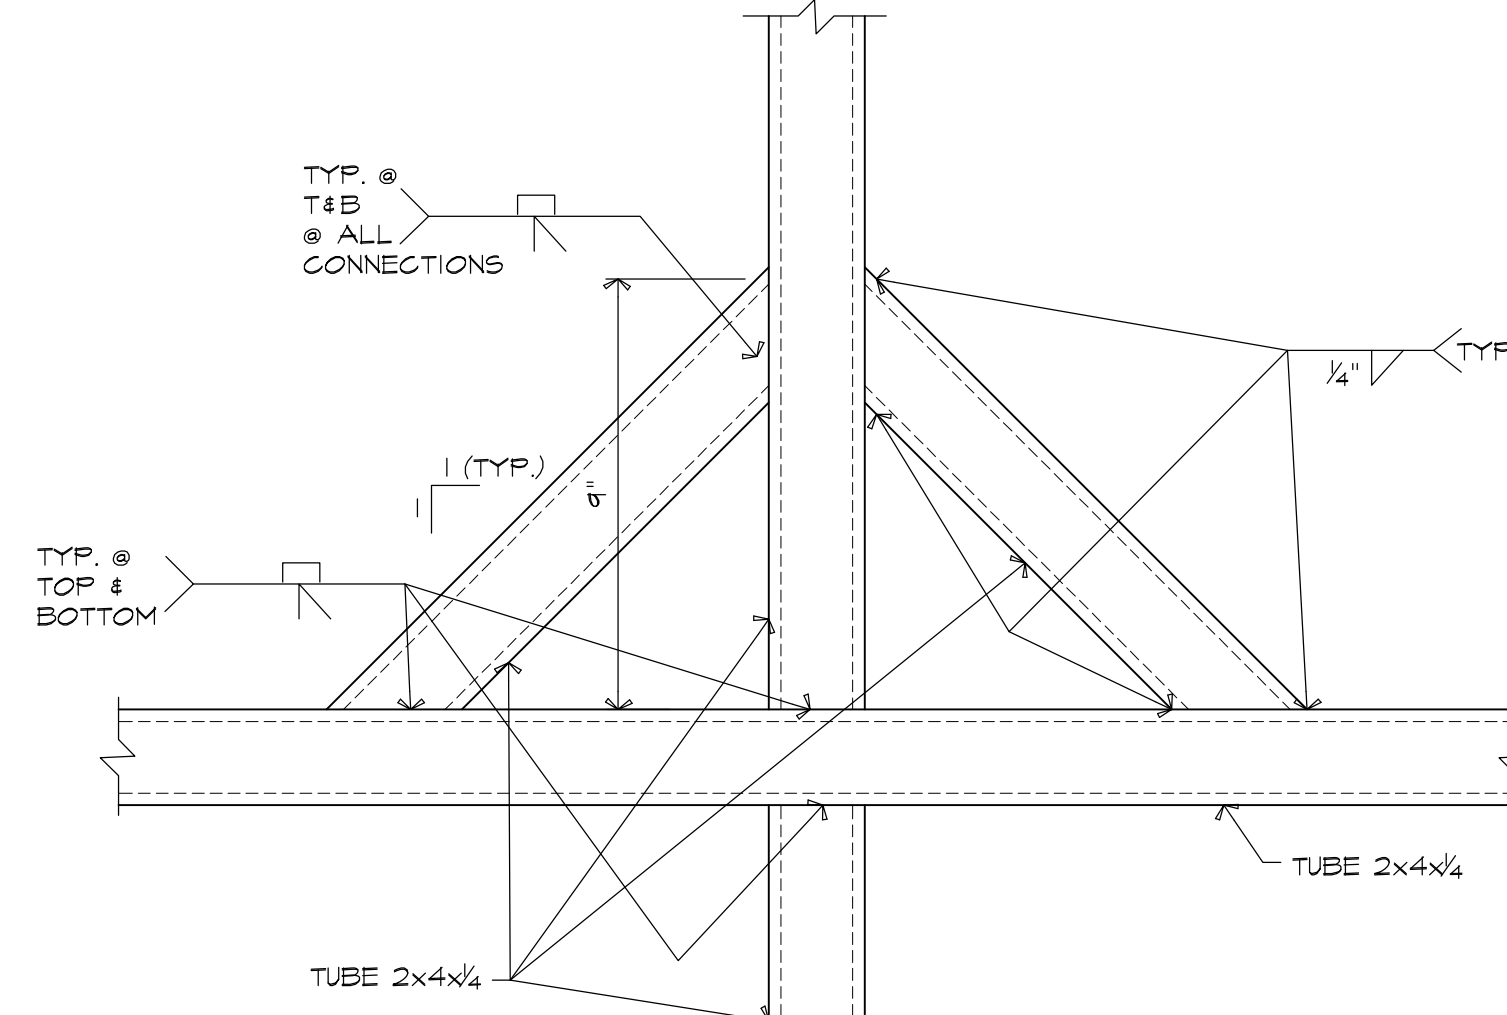


C DETAIL  
S1.2 SCALE: 3"=1'-0"

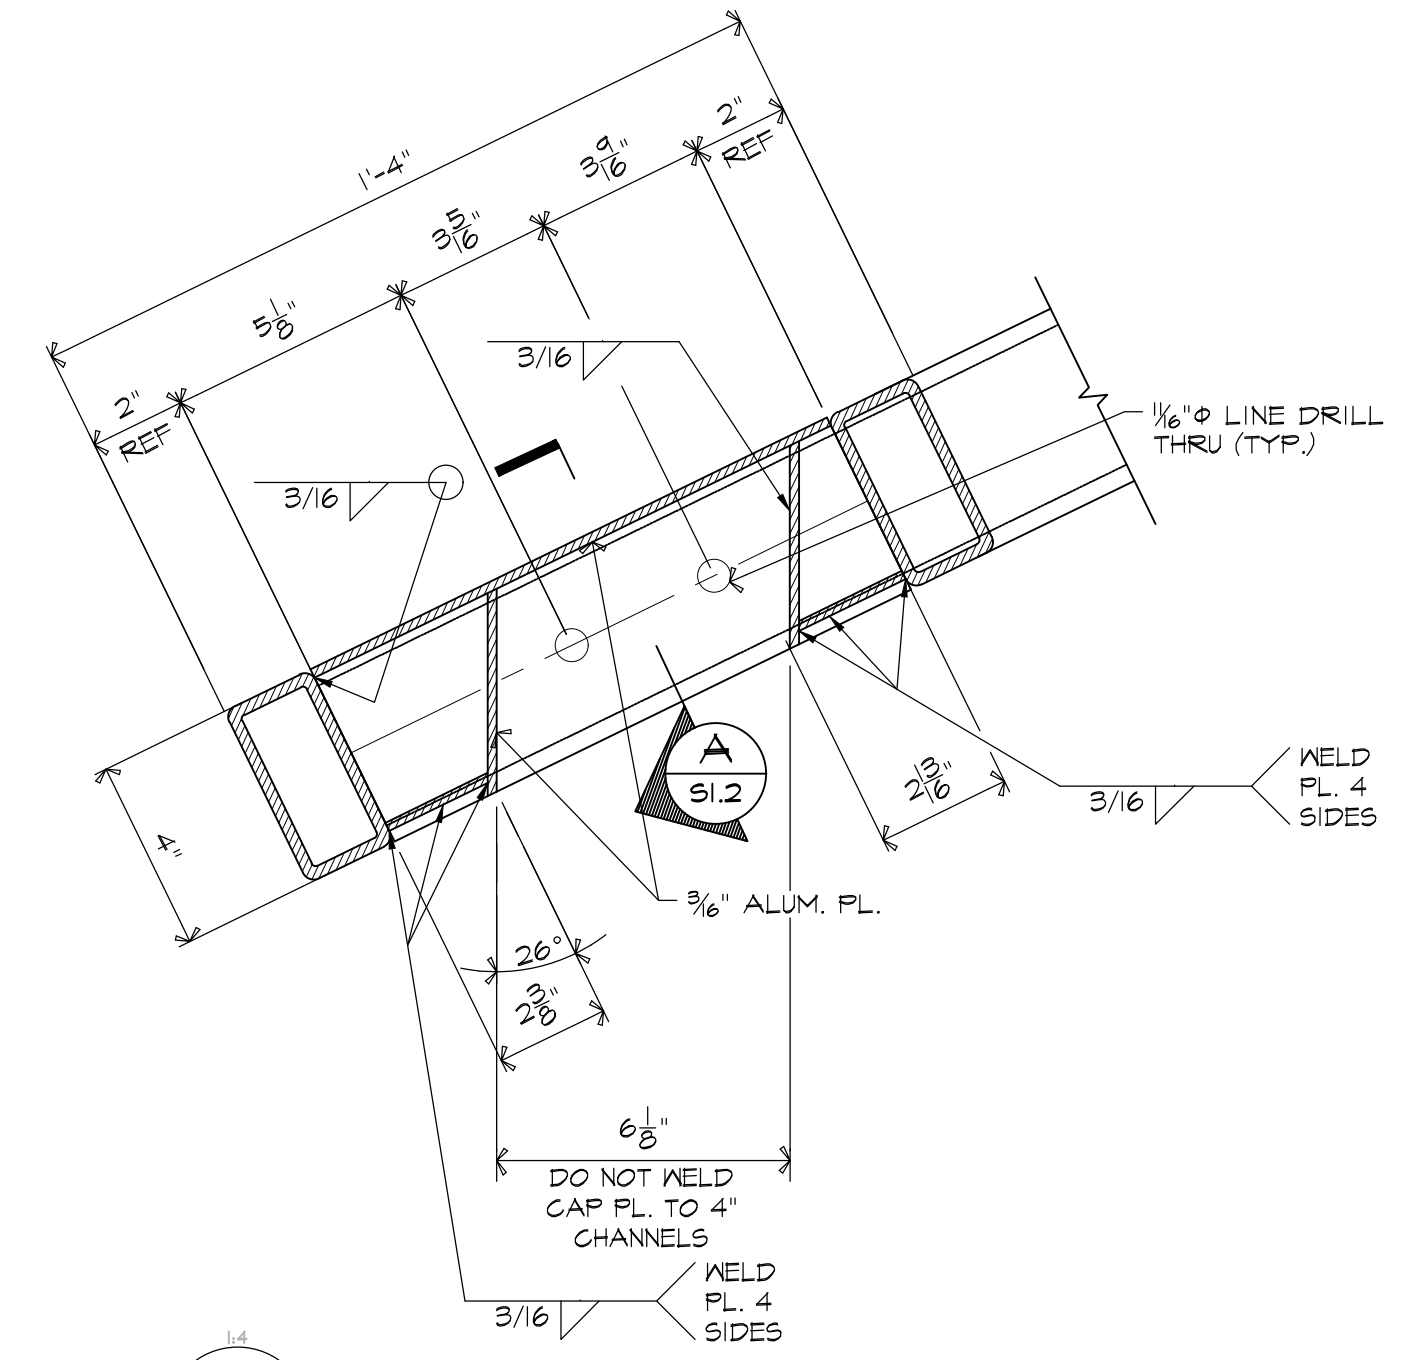

6 SECTION  
S1.2 SCALE: 3"=1'-0"

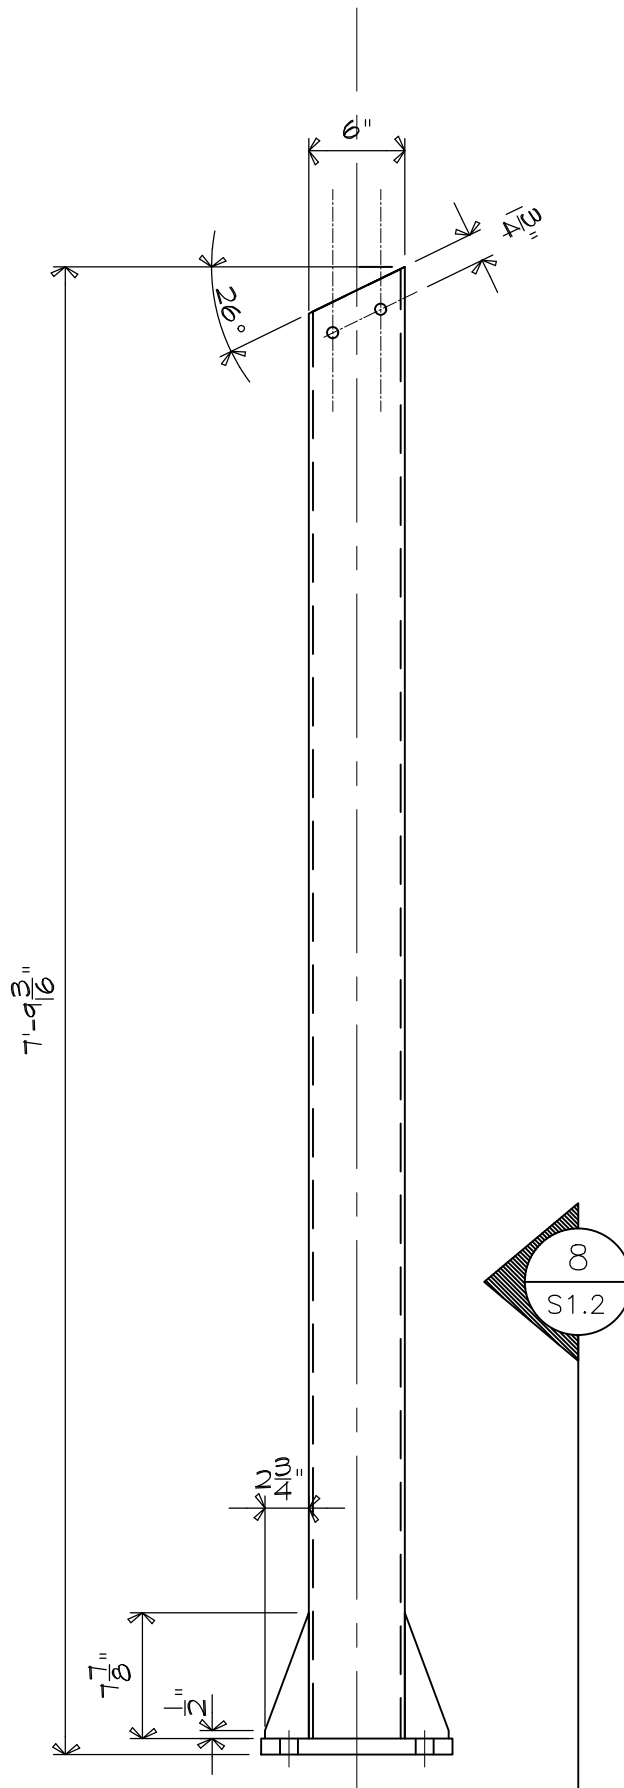

7 SECTION  
S1.2 SCALE: 1"=1'-0"

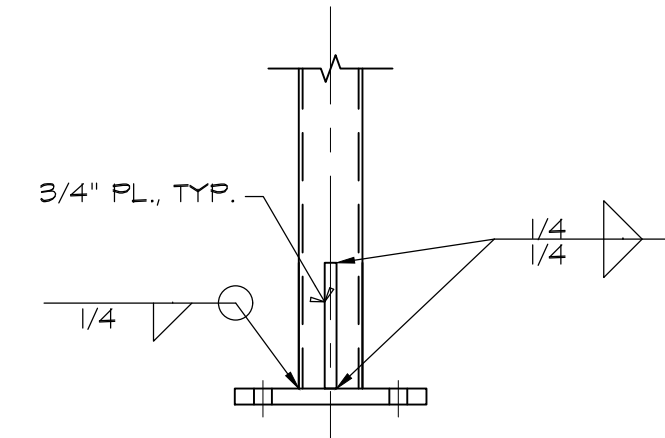

8 SECTION  
S1.2 SCALE: 1"=1'-0"

REVISION


DATE

NO.

TSS, INC.  
11450 STEPHENS RD.  
WARREN, MICHIGAN

TWO POST CURVED CANOPY  
STURCTURE

DRAWN BY: PAN  
CHECKED BY: MAC  
ISSUE NO: 2-16  
PROJ. NO: 2016069

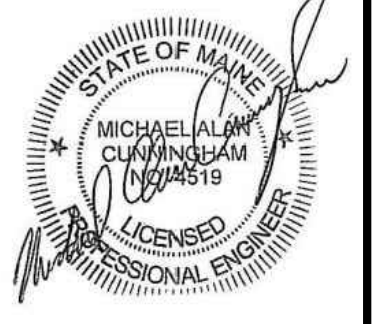

LICENSED  
ENGINEER IN:  
MAINE  
NEW HAMPSHIRE  
VERMONT  
MASSACHUSETTS  
NEW YORK  
FLORIDA

Lincoln/Haney  
Engineering Associates, Inc.  
6 Federal Street  
Brunswick, Maine 04011  
Phone: 207-729-1061 Fax: 207-729-2941

S1.2